
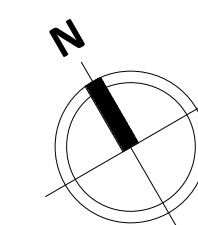


1 | 02 - ROOF PLAN
SCALE: 1 : 150

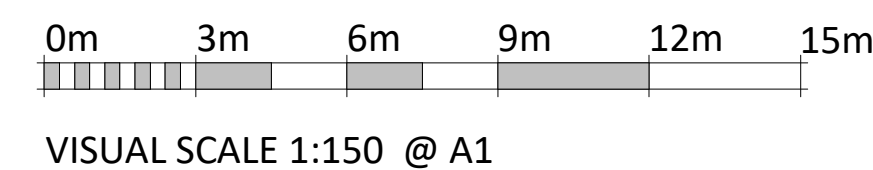

P5	CLIENT COMMENTS	04.05.21	GJ
P4	SCHOOL COMMENTS	22.04.21	GJ
P3	REVISED FLOOR AREA	13.04.21	SD
P2	FULL DRAFT ISSUE TO DESIGN TEAM	09.12.20	MR
P1	DRAWING PACK ISSUE FOLLOWING DTM 4	26.10.20	GJ

REV	DESCRIPTION	DATE	BY
P5	CLIENT COMMENTS	04.05.21	GJ
P4	SCHOOL COMMENTS	22.04.21	GJ
P3	REVISED FLOOR AREA	13.04.21	SD
P2	FULL DRAFT ISSUE TO DESIGN TEAM	09.12.20	MR
P1	DRAWING PACK ISSUE FOLLOWING DTM 4	26.10.20	GJ

THIS DRAWING IS THE COPYRIGHT OF AINSLEY GOMMON ARCHITECTS. DO NOT SCALE FROM THIS DRAWING. WORK TO FIGURED DIMENSIONS ONLY. CHECK ALL DIMENSIONS ON SITE. ANY DISCREPANCIES TO BE NOTIFIED TO THE ARCHITECT. ELEMENTS OF STRUCTURE SHOWN ARE INDICATIVE AND FOR GUIDANCE. FINAL DESIGN TO BE AS STRUCTURAL ENGINEERS DETAILS AND SPECIFICATION.

PROJECT

Ysgol Trefferthyr Cricieth
for Cyngor Gwynedd

DRAWING TITLE
CYNLLUN TO - ROOF PLAN

SCALE	@A1	DATE	DRAWN	CHECKED
	1 : 150	16/09/20	MR	GJ
STATUS		PURPOSE OF ISSUE		

STATUS PURPOSE OF ISSUE

JOB No	DRAWING No	REV
C991	YTC-AGA-XX-02-DR-A-0006	P5

AG | **A** **AINSLEY GOMMON ARCHITECTS**

THE OLD POLICE STATION, 15 GLYNNE WAY, HAWARDEN, CH5 3NS
Tel: 01244 537 100 | wales@agarchitects.co.uk | www.agarchitects.co.uk
Ainsley Gommon Architects Ltd. Registered in England & Wales No. 4187948
Registered Office: 1 Price Street, Hamilton Square, Birkenhead CH41 6LN

PRINTED: 04/05/2021 16:04:53