





EXISTING TREES ARE INDICATED ON SITE PLAN  
WITH DOT AND T REFERENCE, PLEASE REFER  
TO ARBORCULTURAL REPORT FOR  
INFORMATION AND CONDITION OF THE TREE.  
ROOT PROTECTION AREA OF THOSE TREES  
REMAINING INDICATED IN DASHED RED LINE: - - - - -

 

VISUAL SCALE 1:500 @ A1

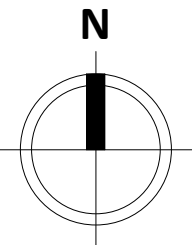

P8	CLIENT COMMENTS	04.05.21	GJ
P7	SCHOOL COMMENTS	22.04.21	GJ
P6	REVISED FLOOR AREA	13.04.21	SD
P5	FULL DRAFT ISSUE TO DESIGN TEAM	09.12.20	MR
P4	ACCESS PATH MOVED	02.12.20	MR
P3	DRAWING PACK ISSUE FOLLOWING OTM 4	26.10.20	GJ
P2	DESIGN DEVELOPMENT CHANGES	15.10.20	MR
P1	CHANGES FOLLOWING OTM 3	25.09.20	GJ

REV	DESCRIPTION	DATE	BY
P8	CLIENT COMMENTS	04.05.21	GJ
P7	SCHOOL COMMENTS	22.04.21	GJ
P6	REVISED FLOOR AREA	13.04.21	SD
P5	FULL DRAFT ISSUE TO DESIGN TEAM	09.12.20	MR
P4	ACCESS PATH MOVED	02.12.20	MR
P3	DRAWING PACK ISSUE FOLLOWING OTM 4	26.10.20	GJ
P2	DESIGN DEVELOPMENT CHANGES	15.10.20	MR
P1	CHANGES FOLLOWING OTM 3	25.09.20	GJ

THIS DRAWING IS THE COPYRIGHT OF AINSLEY GOMMON ARCHITECTS. DO NOT SCALE FROM THIS DRAWING. WORK TO FIGURED DIMENSIONS ONLY. CHECK ALL DIMENSIONS ON SITE. ANY DISCREPANCIES TO BE NOTIFIED TO THE ARCHITECT. ELEMENTS OF STRUCTURE SHOWN ARE INDICATIVE AND FOR GUIDANCE. FINAL DESIGN TO BE AS STRUCTURAL ENGINEERS DETAILS AND SPECIFICATION.

PROJECT

Ysgol Treferythyr Cricieth  
for Cyngor Gwynedd

DRAWING TITLE  
CYNNLLUN SAFLE  
ARFAETHEDIG - PROPOSED  
SITE LAYOUT

SCALE	@A1	DATE	DRAWN	CHECKED
1 : 500	25/09/20	MR	GJ	

STATUS	PURPOSE OF ISSUE

JOB No	DRAWING No	REV
C991	YTC-AGA-XX-XX-DR-A-0003	P8

**AG** | **A** **AINSLEY GOMMON ARCHITECTS**

THE OLD POLICE STATION, 15 GLYNNE WAY, HAWARDEN, CH5 3HS  
Tel: 01244 537 100 | [wales@agarchitects.co.uk](mailto:wales@agarchitects.co.uk) | [www.agarchitects.co.uk](http://www.agarchitects.co.uk)  
Ainsley Gommon Architects Ltd. Registered in England & Wales No. 4187948  
Registered Office: 1 Price Street, Hamilton Square, Birkenhead CH41 6LN

PRINTED: 19/05/2021 16:48:13

A1

## 1 | PROPOSED SITE LAYOUT

SCALE: 1 : 500