


1 | 01 - LOCATION PLAN
SCALE: 1 : 1250

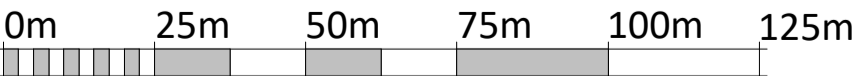

VISUAL SCALE 1:1250 @ A1

P2	SCHOOL COMMENTS	22.04.21	GJ
P1	REVISED FLOOR AREA	13.04.21	SD
REV	DESCRIPTION	DATE	BY

THIS DRAWING IS THE COPYRIGHT OF AINSLEY GOMMON ARCHITECTS. DO NOT SCALE FROM THIS DRAWING. WORK TO FIGURED DIMENSIONS ONLY. CHECK ALL DIMENSIONS ON SITE. ANY DISCREPANCIES TO BE NOTIFIED TO THE ARCHITECT. ELEMENTS OF STRUCTURE SHOWN ARE INDICATIVE AND FOR GUIDANCE. FINAL DESIGN TO BE AS STRUCTURAL ENGINEERS DETAILS AND SPECIFICATION.

PROJECT
Ysgol Trefferthyr Cricieth
for Cyngor Gwynedd

DRAWING TITLE
CYNLLUN SAFLE -
LOCATION PLAN

SCALE	@A1	DATE	DRAWN	CHECKED
1 : 1250		17/07/20	MR	GJ
STATUS	PURPOSE OF ISSUE			

JOB No	DRAWING No	REV
C991	YTC-AGA-XX-XX-DR-A-0001	P2

AG | **A** **AINSLEY GOMMON ARCHITECTS**

THE OLD POLICE STATION, 15 GLYNNE WAY, HAWARDEN, CH5 3NS
Tel: 01244 537 100 | wales@agarchitects.co.uk | www.agarchitects.co.uk
Ainsley Gomon Architects Ltd. Registered in England & Wales No. 4187948
Registered Office: 1 Price Street, Hamilton Square, Birkhead CH41 6LN

PRINTED: 22/04/2021 17:14:24