


Integrated Management System	Standard(s):		ISO 45001	Clause:	6.1.2
Document Title:	Site Set Up & Traffic Management Plan			WYNNE CONSTRUCTION	

Project: Ysgol Trefferthyr

Project Address: Ysgol Trefferthyr, Cricieth. Gwynedd. LL52 0RY

Project Contact: Mark Wilson (Project Manager) – 07834088343

Plan Revision: (00) May 2021

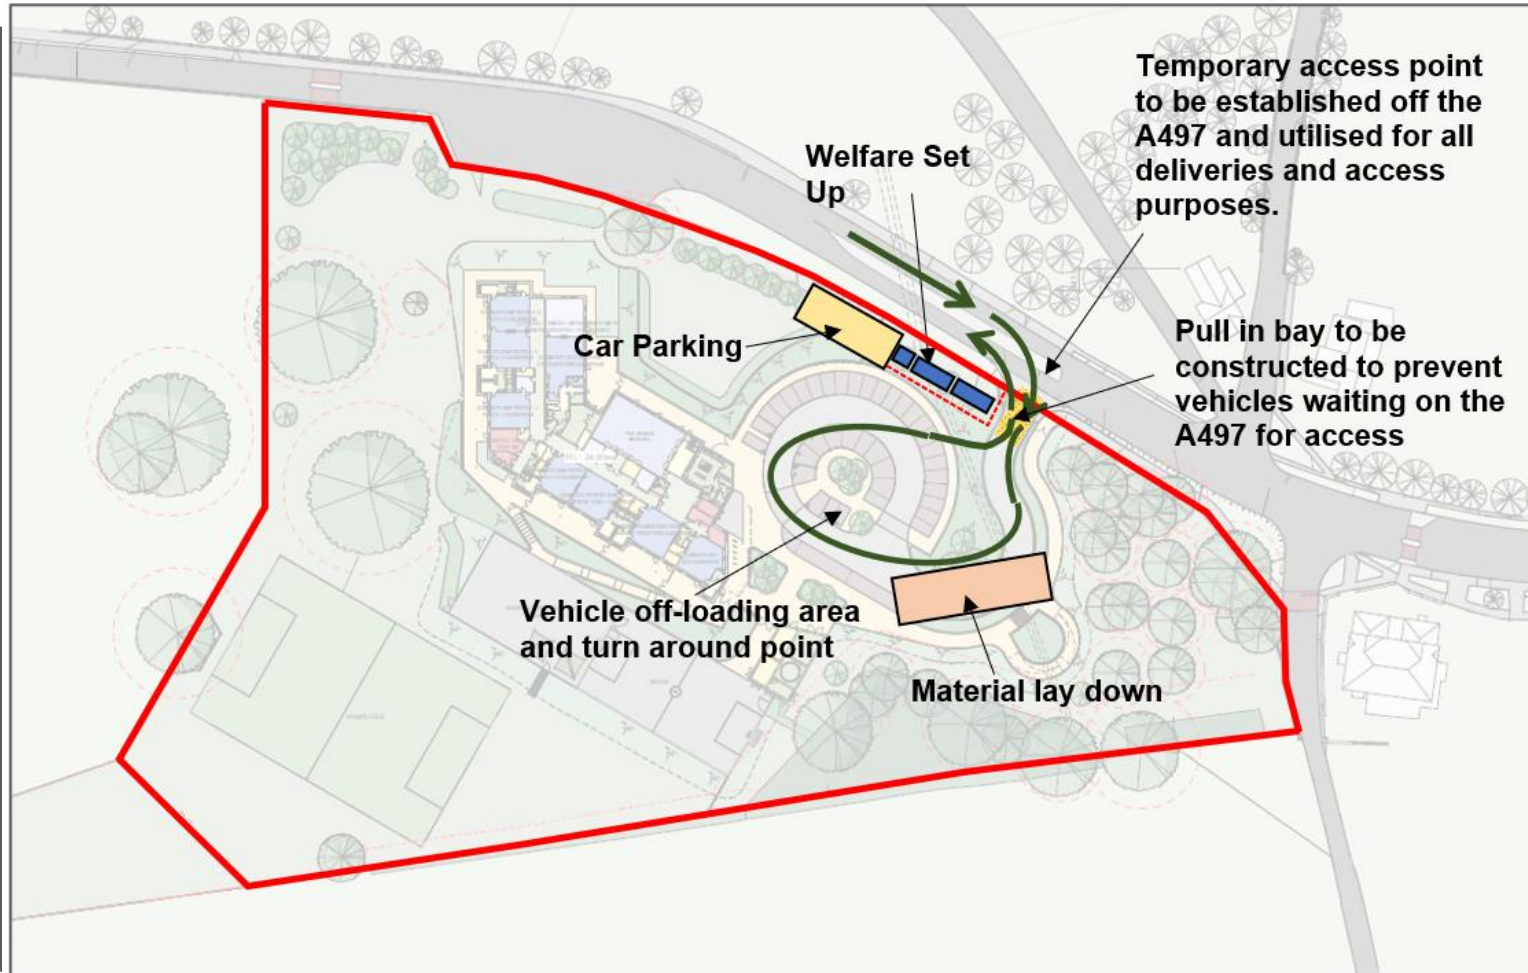

Notes:

Access to site if off the A497.

Initial works include the establishment of the permanent access point off the A497. This access will then be utilised for the duration of the construction phase for the management of deliveries to site.

Contractors' vehicles are not to park on the approach roads to the site and must ensure that access for emergency vehicles is available at all times.

Deliveries to the site will be co-ordinated via the Site Manager and the Supply Chain made aware of this traffic management plan.

All visitors must report to the site office immediately to sign in and receive a site induction.

The speed limit on this site is 5mph.